
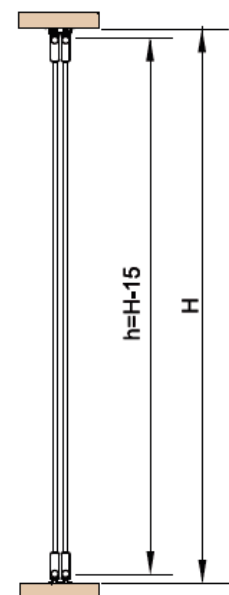
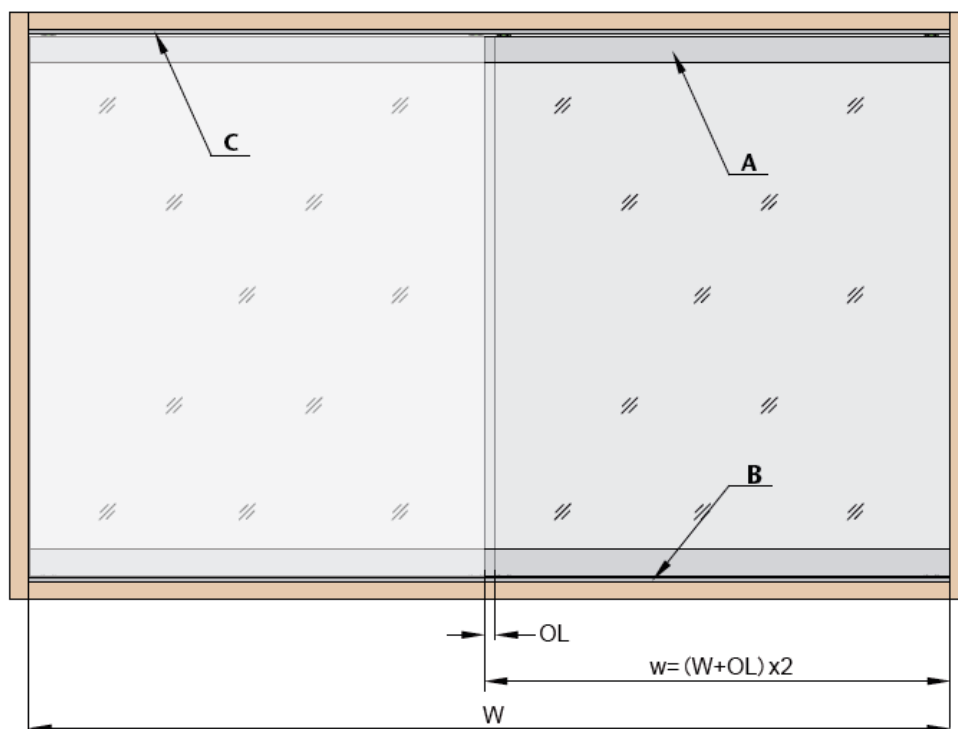


Desenho técnico

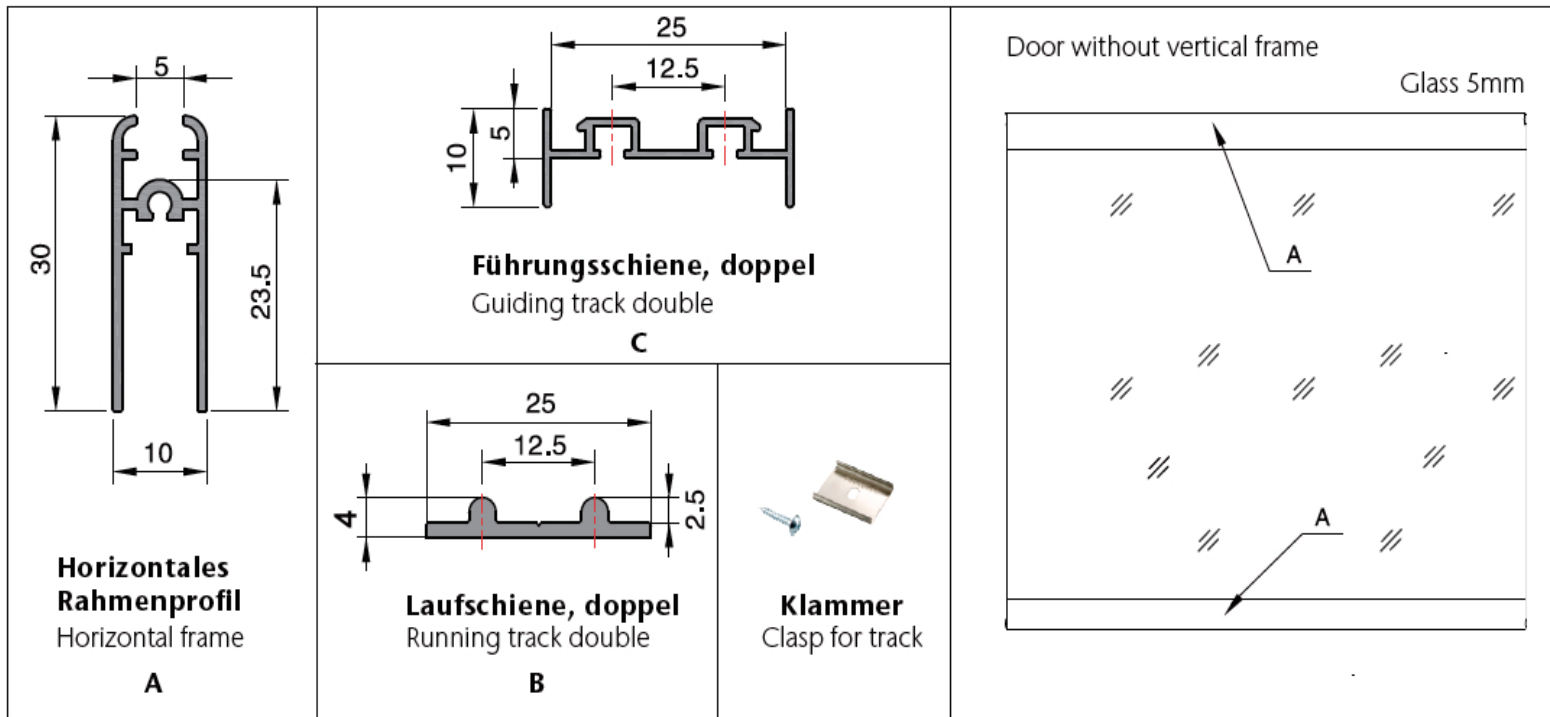

LA=w-2
LB=W
LC=W
Glass door width:LA+2
Glass door height:h-47